

NOTES:



EXTENT OF CONTROLLED ZONE

PROPOSED ZEBRA CROSSING 2.80m WIDE

EXTENT OF CONTROLLED ZONE

EXTENT OF CONTROLLED ZONE

LOCATION PLAN

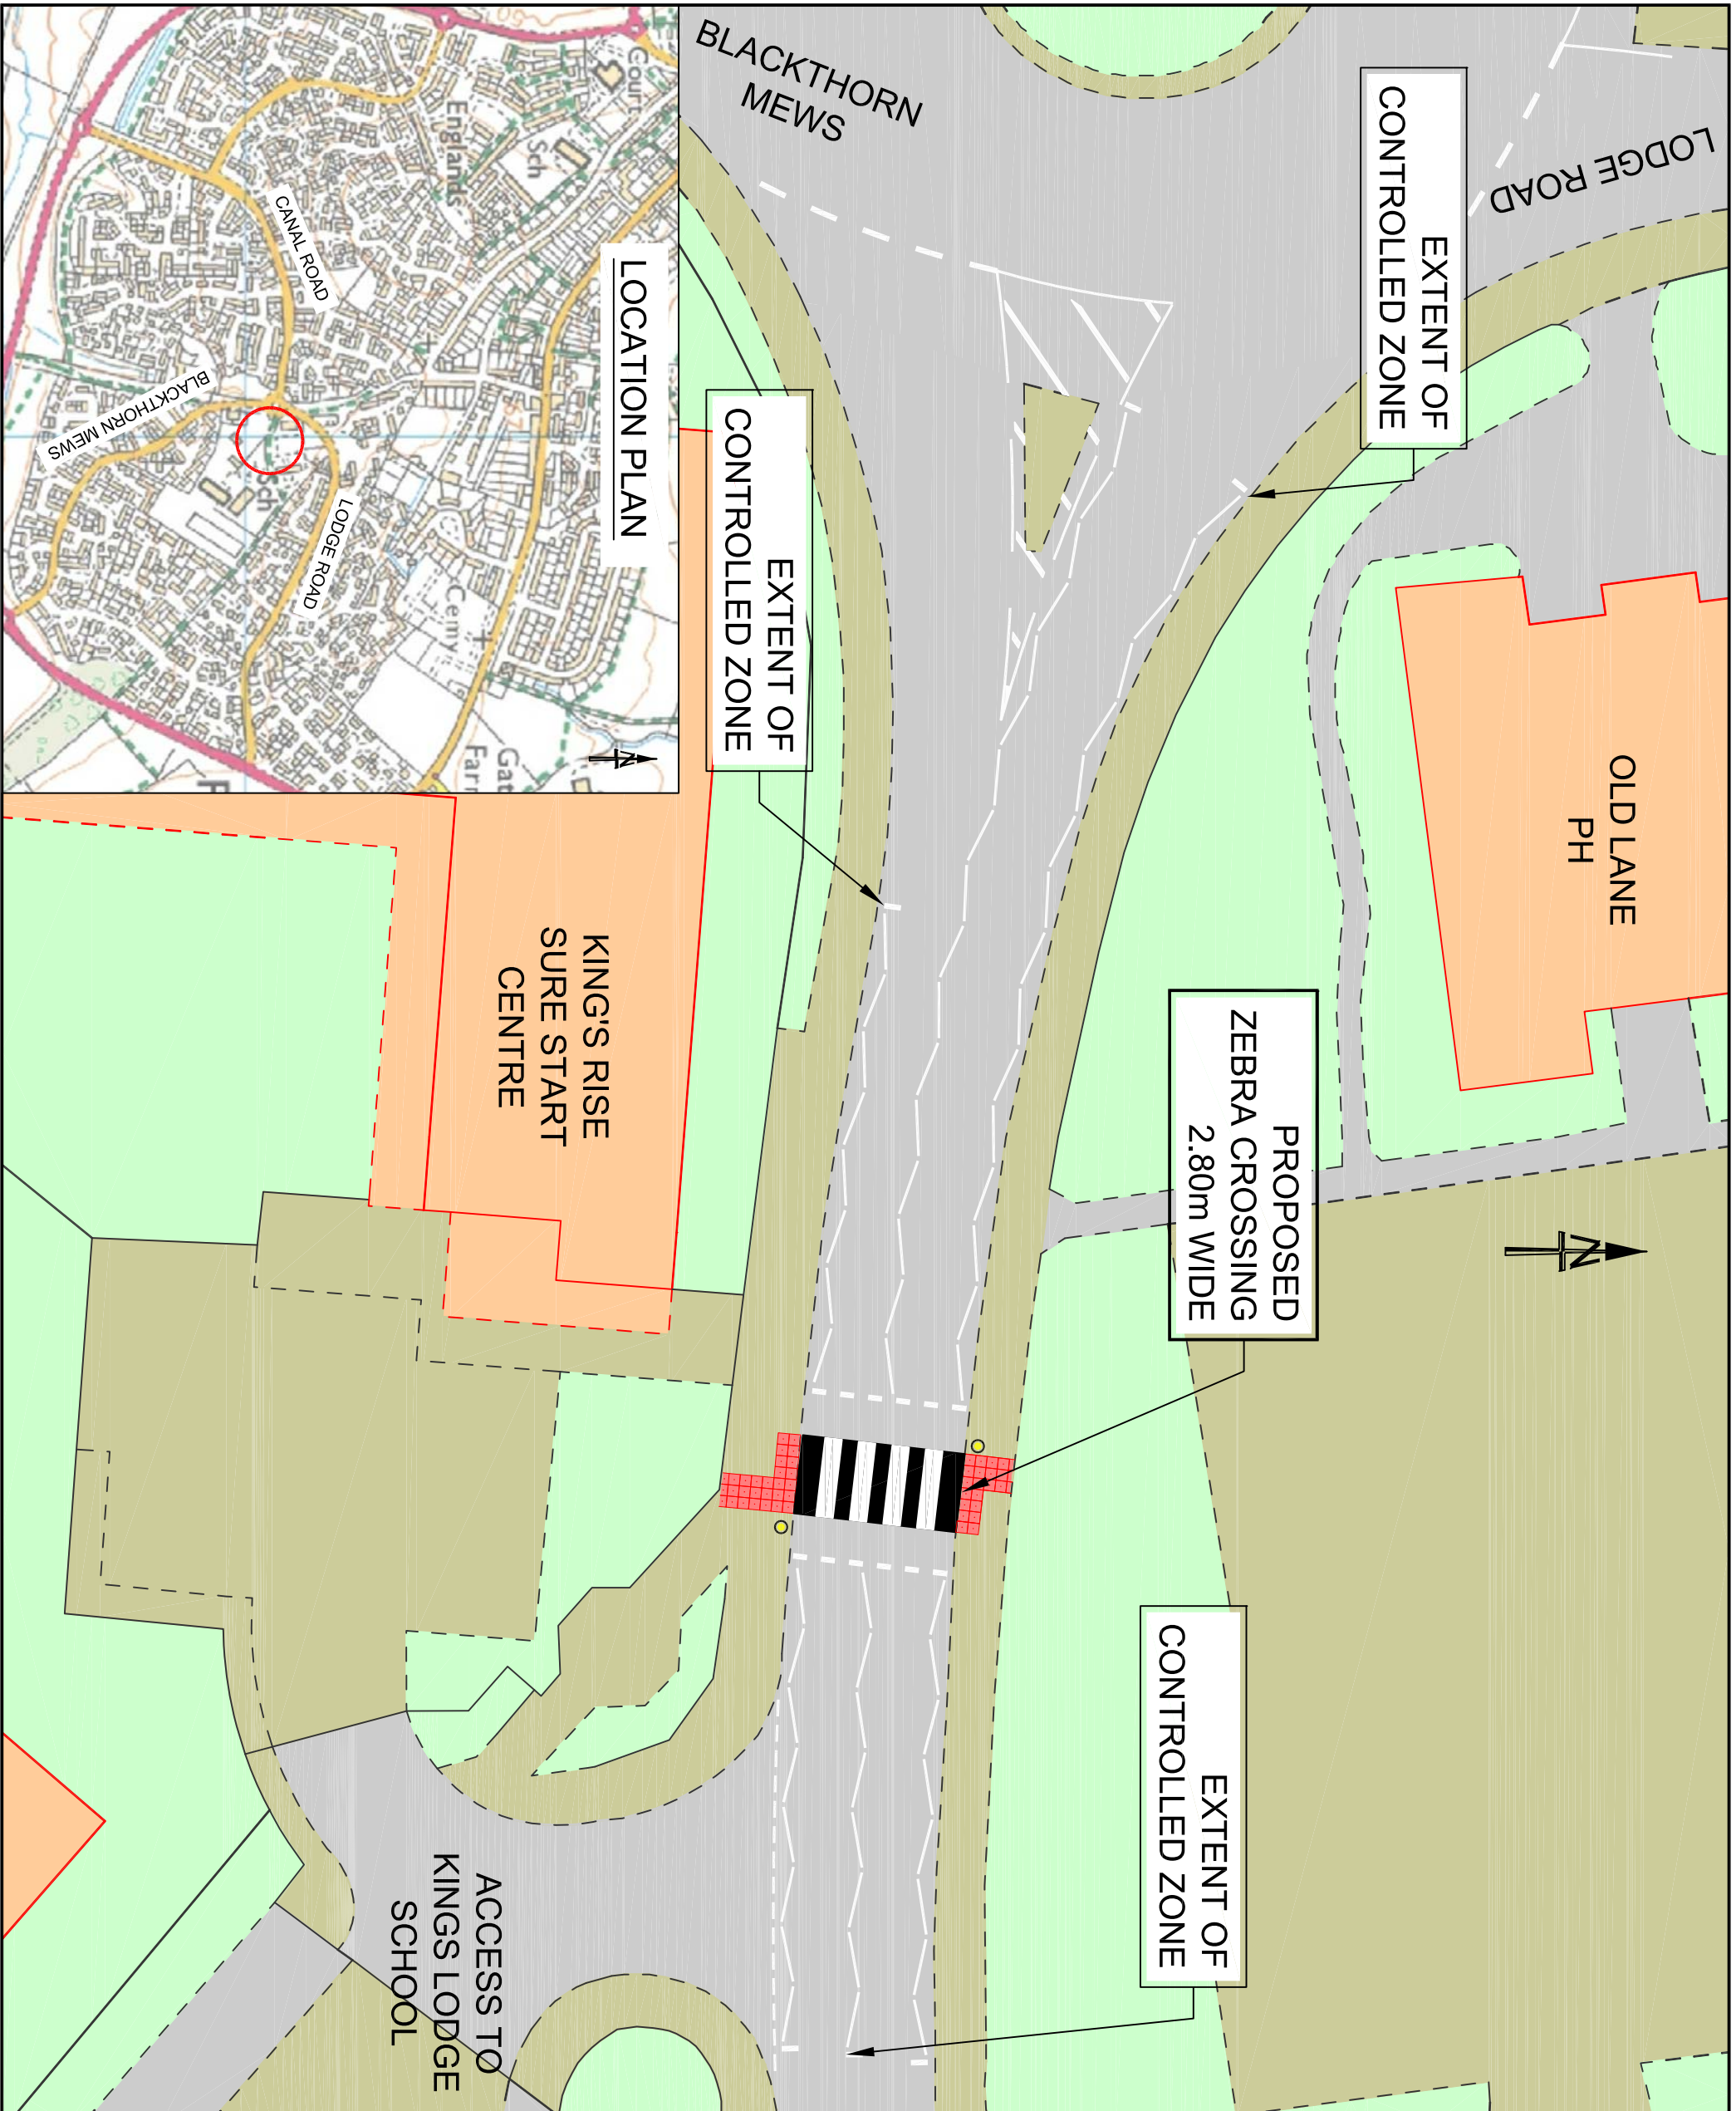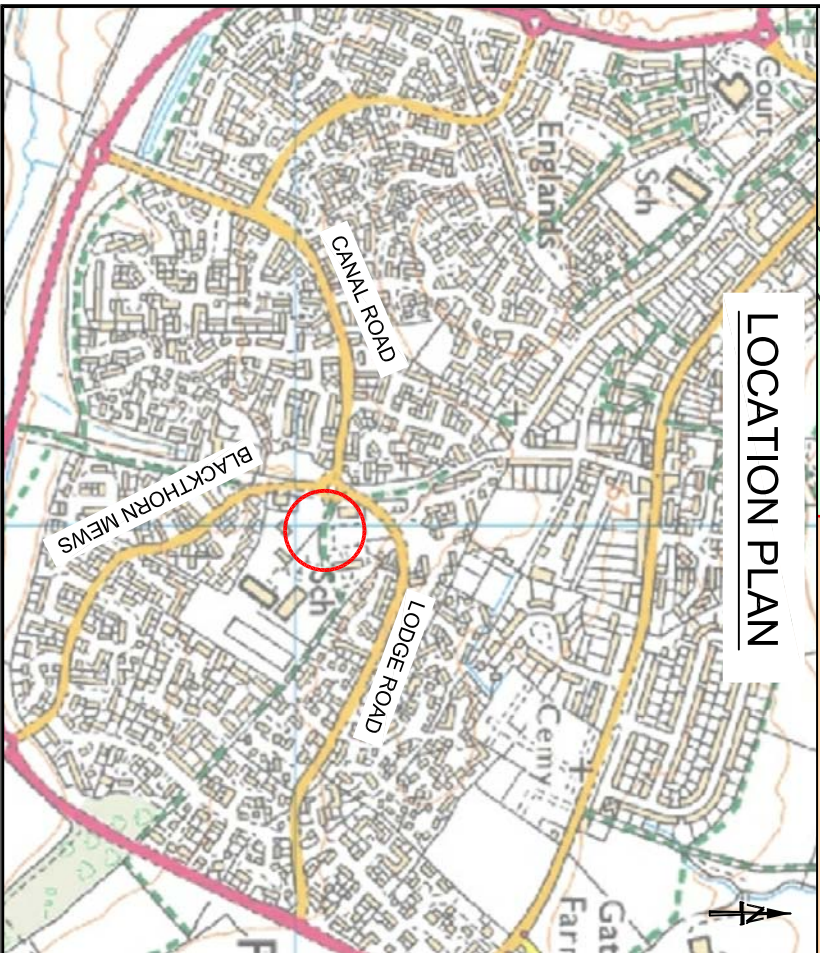

ACCESS TO KINGS LODGE SCHOOL

KING'S RISE SURE START CENTRE

OLD LANE PH

BLACKTHORN MEWS

LODGE ROAD

CANAL ROAD

BLACKTHORN MEWS

LODGE ROAD

PROJECT:		CHIPPENHAM CATG	
PROJECT:		BLACKTHORN MEWS / KINGS LODGE SCHOOL	
DRAWING TITLE:			
ADVERTISEMENT PLAN			
SCALES:	NOT TO SCALE	SHEET SIZE:	A3
DRAWING No.:	2016-095-AM-R-BL-ACKTHORN-003	REVISION:	A
FILE REF.:	C:\016\95\chippenham\blackthornmews\2016-095-AM-R-BL-ACKTHORN-003.dwg		

REV	DATE	DRAWN	CHECK	APPROV	DESCRIPTION
A	04/01/18	MJR	DMT	GTR	Extended Zig Zags West
O	20/02/17	MJR	DMT	GTR	ORIGINAL

**Wiltshire Council**  
*Where everybody matters*  
 Traffic & Network Management  
 County Hall, Blytheas Road, Trowbridge  
 Wiltshire, BA14 8JD  
 Tel: 0300 4500100  
 Website: www.wiltshire.gov.uk

This map is reproduced from Ordnance Survey material with the permission of Ordnance Survey on behalf of the Controller of Her Majesty's Stationery Office  
 © Crown copyright.  
 Unauthorised reproduction infringes Crown Copyright and may lead to prosecution or Civil Proceedings.  
 Wiltshire Council (100049050) 2012